


© GFIX_04

© GFIX_03

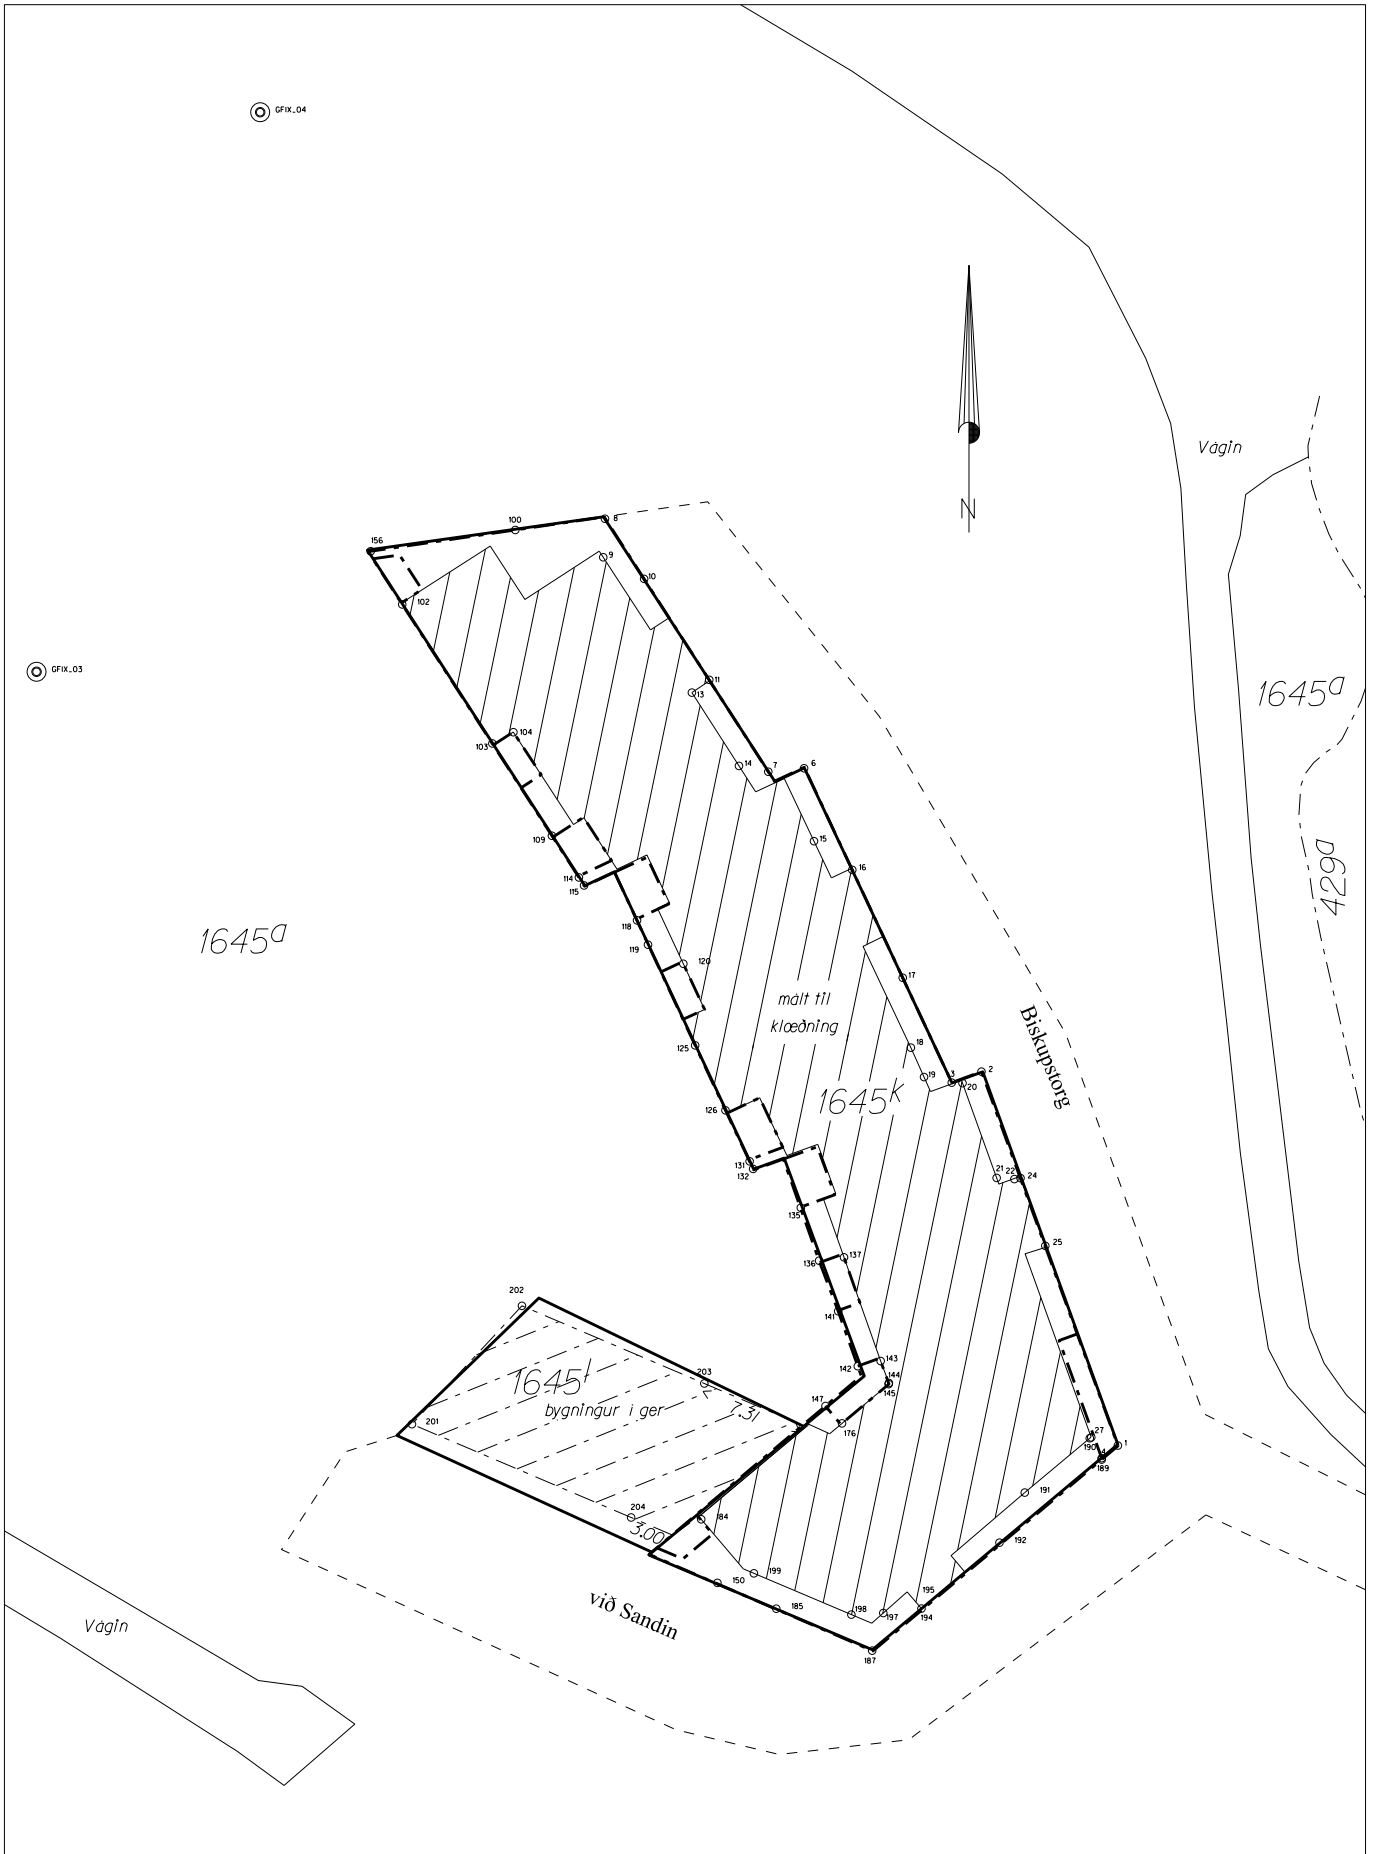

T MARKNAPELI	— SETT MARK	— GONGUBREYT	○ MARKNAÐUNKT
K MARKNAMERKI	- - - IKKI SETT MARK	— PLANKI	⊙ FIKSPUNKT
J JARNRÖR	— GRÖTGARDUR	— BILVERJA	■ EL STEYRI
B BOLTUR	— STOPTUR GARDUR	— GRÖTKAST	⊠ EL SKAP
N NAGU	— GIRDING	— SKRAI	↑ BRANDKRANI
	— STIK		

UMHVÖRVISSTOVAN www.us.fo us@us.fo

MÁLIBLAD			Matr.nr. 1645k
Bygd: Klaksvík	Uppmált: 23/1-2018 JBN-JH 22/2-2018 SM-JH	Lutfall 1500	
Mál nr.: (84) 17/00334	Konstr.: mars 2018		
Blað nr.:	Teknað: mars 2018		

J.B. Húsgrád